
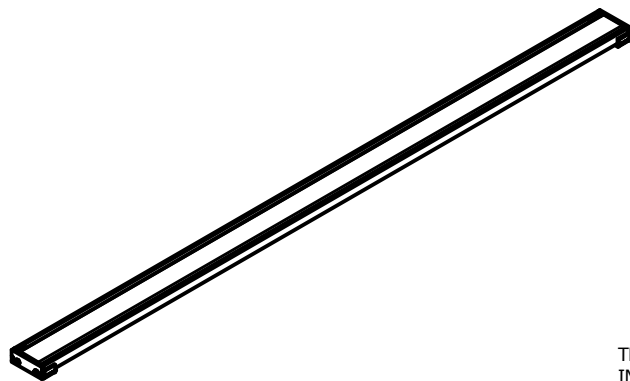
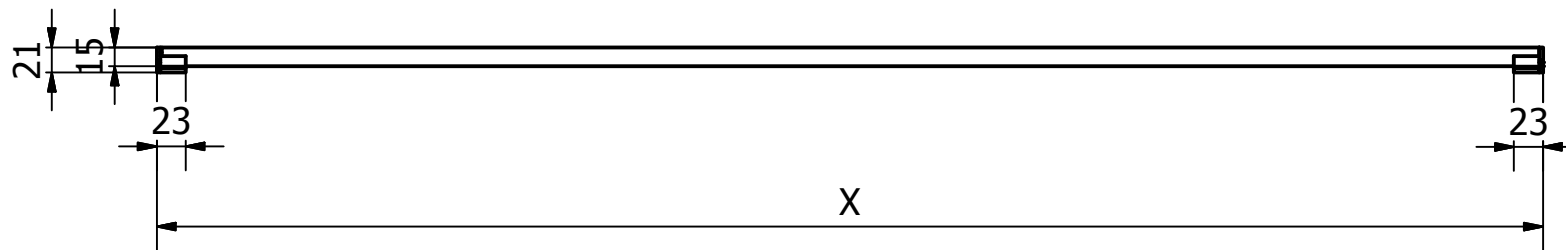


Tabel		
X	Y	Z
598	591	588
698	691	688
798	791	788
898	891	888
998	991	988
1098	1091	1088
1198	1191	1188

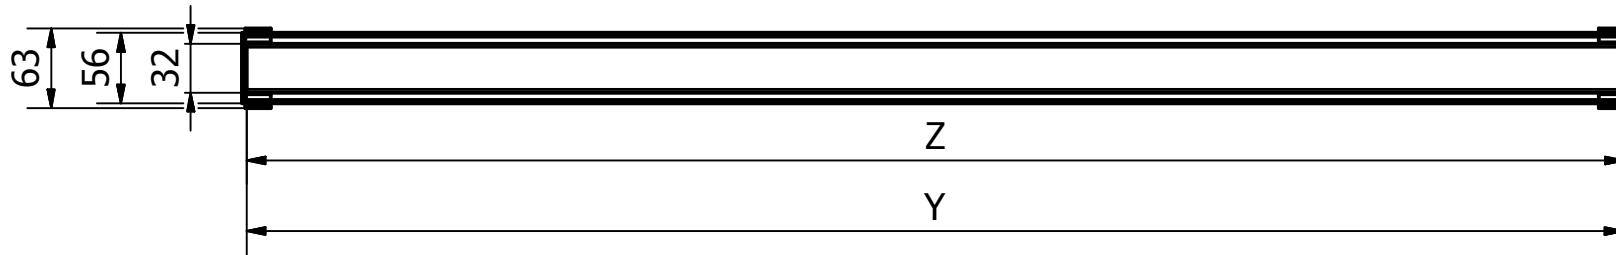

THIS DOCUMENT CONTAINS CONFIDENTIAL AND PROPRIETARY INFORMATION THAT CANNOT BE REPRODUCED OR DIVULGED IN WHOLE OR IN PART, WITHOUT WRITTEN AUTHORIZATION FROM GROUP NIVELLES N.V.

		www.i-drain.com Ambachtsweg 14 3890 Gingelom Belgium T +32 (0) 11 68 96 68 F +32 (0) 11 68 50 86		
		PROJECT:Solid	Tol: +/-ISO-2768-C	Datum: 3/03/2016
Omschrijving:Solid		Tekenaar: Roel	Materiaal:	1/6
Goedkeuring:		Tekening:Solid.dwg		Rev.1